


KAVYA ESTATES

PHASE-01

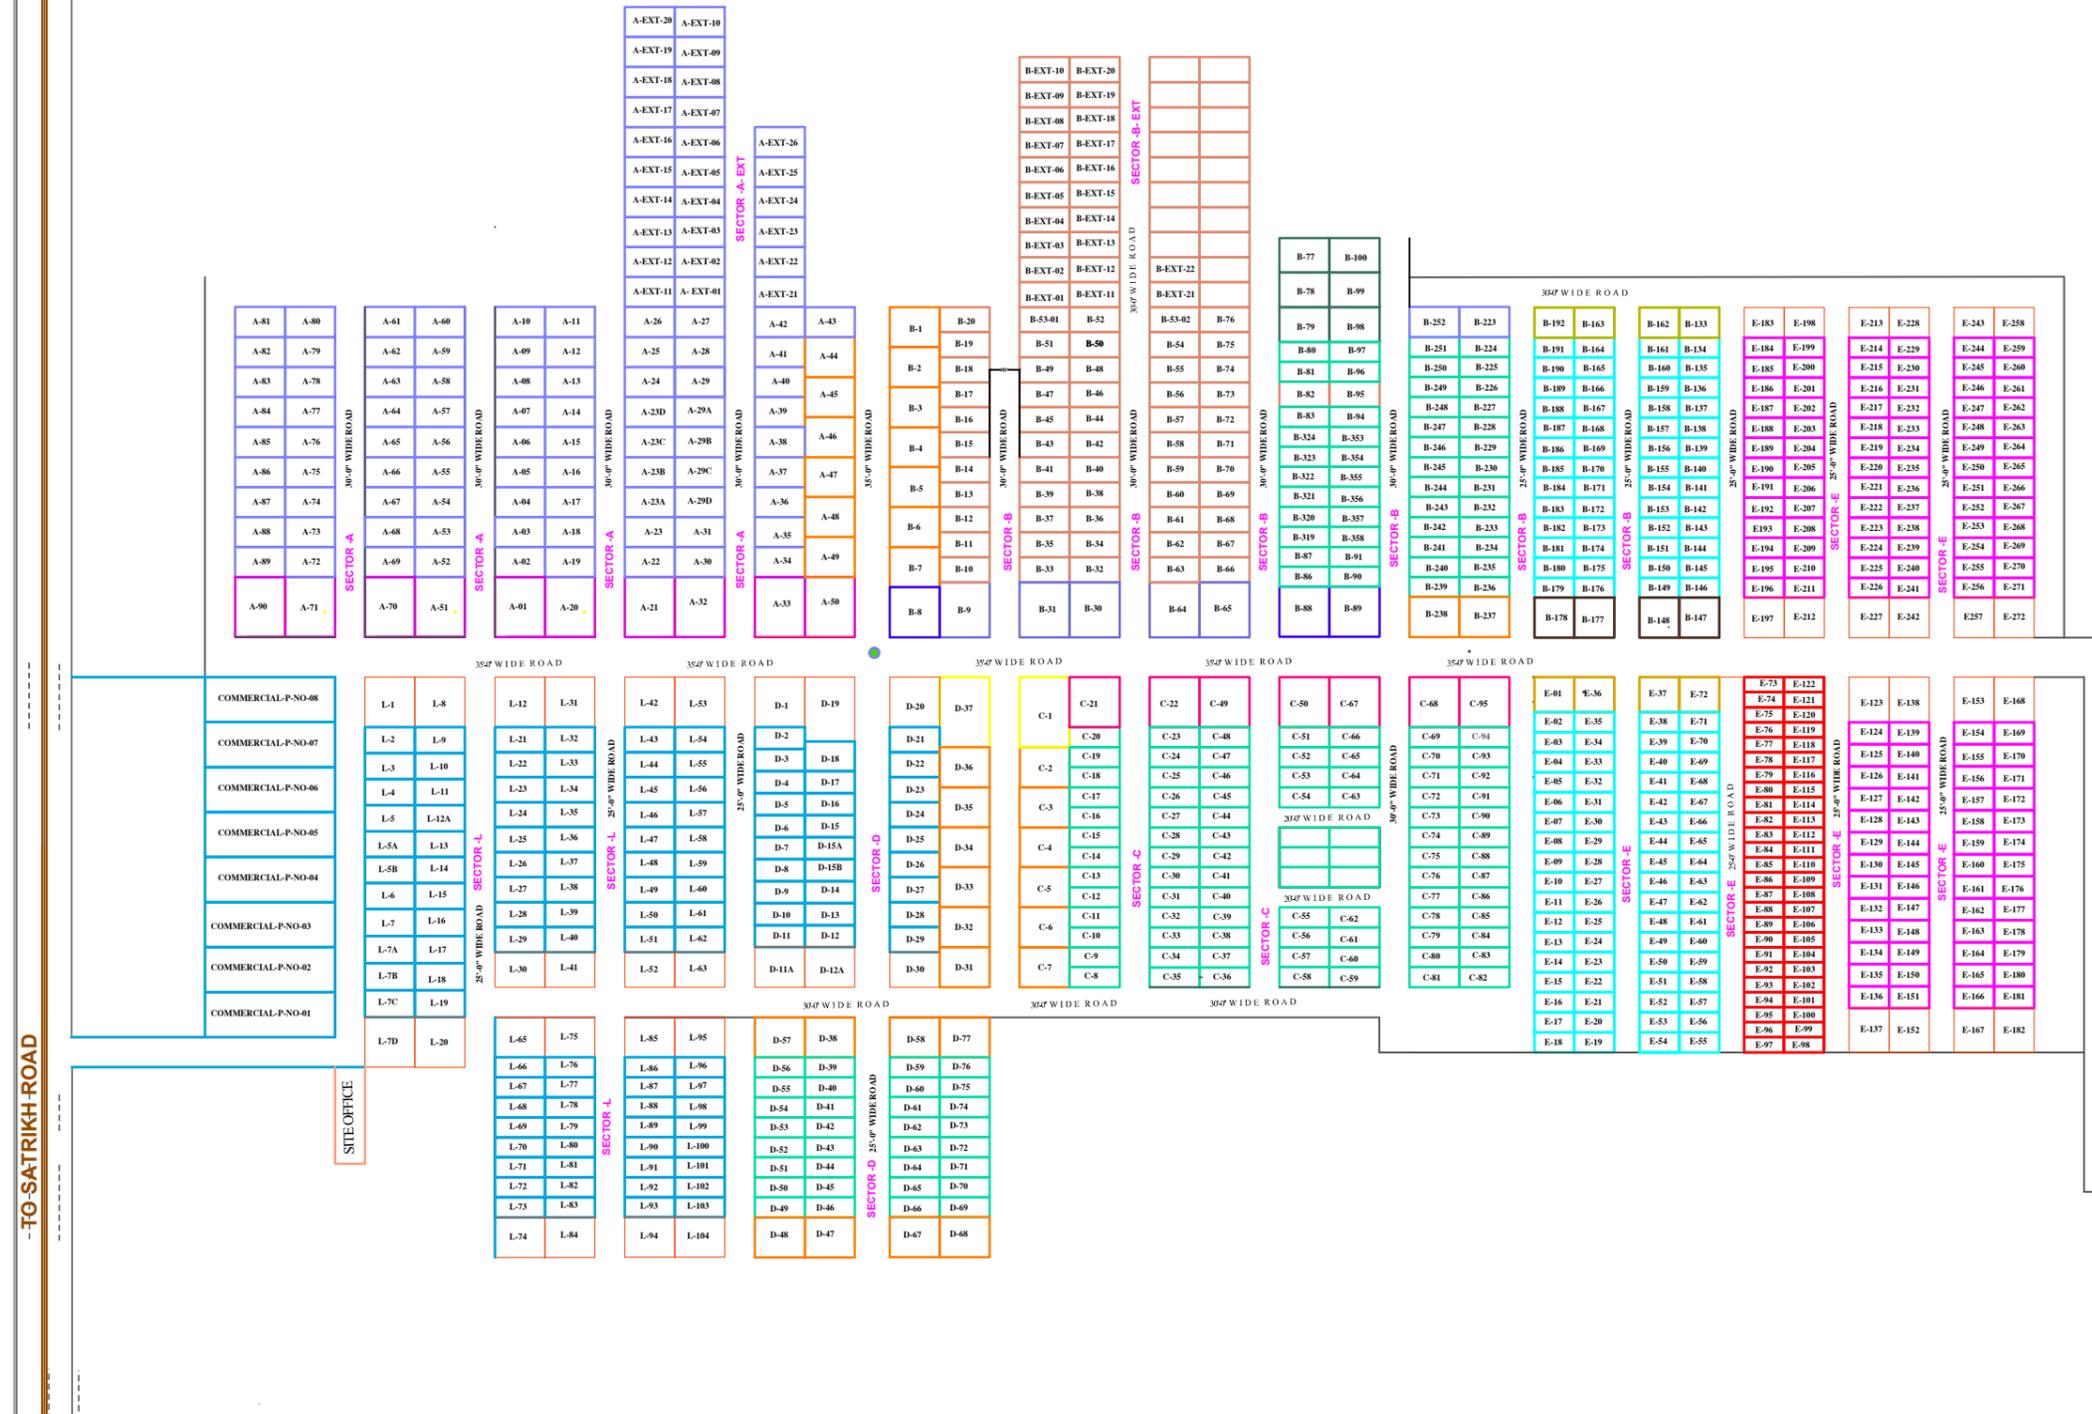

S.D.COLLAGE

TO AYODHA ROAD

TO LUCKNOW ROAD